



RFP 25-05 – Transfer Center Renovation Contracting

Addenda 3

The deadline for submissions is November 5, 2025.

Please see the attached changes below.

ADDENDUM 3
Mountain Line Transfer Station Remodel
Plumbing - Mechanical – Electrical

Date: 11/03/2025

TO: ALL PLANHOLDERS

The plans and specifications for the above captioned project are hereby modified and/or superseded by this Addendum:

PLUMBING:
SPECIFICATIONS –

No changes at this time.

DRAWINGS –

P002: Lavatory L-1 added to plumbing fixture schedule.

P101: Lavatory tag L-1 added to lavatory in TLT 104.

MECHANICAL:
SPECIFICATIONS –

No changes at this time.

DRAWINGS –

No changes at this time.

ELECTRICAL:
SPECIFICATIONS –

No changes at this time.

DRAWINGS –

No changes at this time.

PRIOR APPROVAL –

All material or products supplied by the contractor must meet or exceed the quality and performance of the material or product originally specified. It is the contractor's responsibility to ensure that substituted equipment matches the exterior dimensions, weight, and configuration of the equipment that was specified.

END OF ADDENDUM 3

PLUMBING FIXTURE SCHEDULE

REMARKS:

1. PROVIDE ALL FIXTURES WITH APPROPRIATE COMMERCIAL GRADE SUPPORTS/CARRIERS, P-TRAPS, STOP VALVES, BRAIDED FLEXIBLE SUPPLIES, UNDER FIXTURE PIPING INSULATION AND HAMMER ARRESTORS.

2. PROVIDE AND INSTALL TRAP PRIMERS FOR ALL FLOOR DRAINS AND FLOOR SINKS UNLESS OTHERWISE INDICATED.

3. INSTALL ALL TRAP PRIMERS IN RECESSED WALL MOUNTED BOXES IN AN ACCESSIBLE LOCATION.

4. FIELD COORDINATE INSTALLATION LOCATION OF TRAP PRIMER WALL BOXES, WATER CLOSETS, LAVATORIES, AND URINALS FOR ADA COMPLIANCY WITH ARCHITECT/ENGINEER.

MARK	DESCRIPTION	FIXTURE					MOUNTING / HEIGHT	TRIM			ROUGH-IN SIZE (IN)				REMARKS
		ADA	MANUF.	MODEL	MATERIAL / FINISH	DESCRIPTION		MANUF.	MODEL	MATERIAL / FINISH	WASTE	VENT	COLD	HOT	
L-1	LAVATORY - PRIVATE - WALL MOUNTED - TOUCHLESS FAUCET	YES	KOHLER	K-2084	VITREOUS CHINA	WALL / ADA HEIGHT	TOUCHLESS FAUCET	MOEN	8554	CHROME	2"	1-1/2"	1/2"	1/2"	BATTERY POWERED - PROVIDE JR SMITH #700 SERIES CARRIER, WATER STOPS, OFFSET DRAIN W/ TRUEBRO LAV GUARD II PIPE INSULATION, AND ASSE 1070 THERMOSTATIC MIXING VALVE
S-1	DROP IN SINGLE BOWL SINK - 19x18x5-1/2"	YES	JUST MANUFACTURING	SLADA17519A55-J	STAINLESS STEEL	DROP IN / ADA HEIGHT	SINGLE HANDLE PULL-DOWN	MOEN	87966	CHROME	2"	1-1/2"	1/2"	1/2"	PROVIDE WITH WATER STOPS, BASKET STRAINER, 1/4" STOP VALVES.
WC-1	WATER CLOSET - FLOOR MOUNTED - TANK	YES	KOHLER	K-3493	VITREOUS CHINA	FLOOR / RIM 17"	ELONGATED TOILET SEAT	KOHLER	K-4670-C	POLYPROPYLENE	3"	2"	1/2"	-	1.6 GALLON PER FLUSH - PROVIDE WITH WATER STOP.

FIXTURE UNIT SCHEDULE

REMARKS:

1. TABLE IS BASED ON CHAPTER 7 AND APPENDIX A OF THE 2021 UNIFORM PLUMBING CODE

MARK	DESCRIPTION	DFU	CWFU	HWFU	COUNT	DFU	WSFU	
							COLD	HOT
L-1	LAVATORY - PRIVATE	1	1	1	1	1	1	1
S-1	SINK	2	1.5	1.5	1	2	1.5	1.5
WC-1	TANK WATER CLOSET	4	2.5	0	1	4	2.5	0
TOTALS						7	5	2.5



Revision Schedule

Number	Description	Date
1	Add. 3	2025.11.3



1055 Mount Ave.
Missoula, MT 59801
406.542.8880
www.m-m.net



531 N. Higgins Avenue
Missoula, Montana 59802
ph: 406.728.3013
www.ozarchitects.com

© 2025 OZ Architects


MOUNTAIN LINE
TRANSFER STATION
REMODEL

at
200 W. PINE ST. MISSOULA MT. 59802

PLUMBING SCHEDULES
AND DETAILS

Date: 2025.09.30 Project No: 25.020

P002


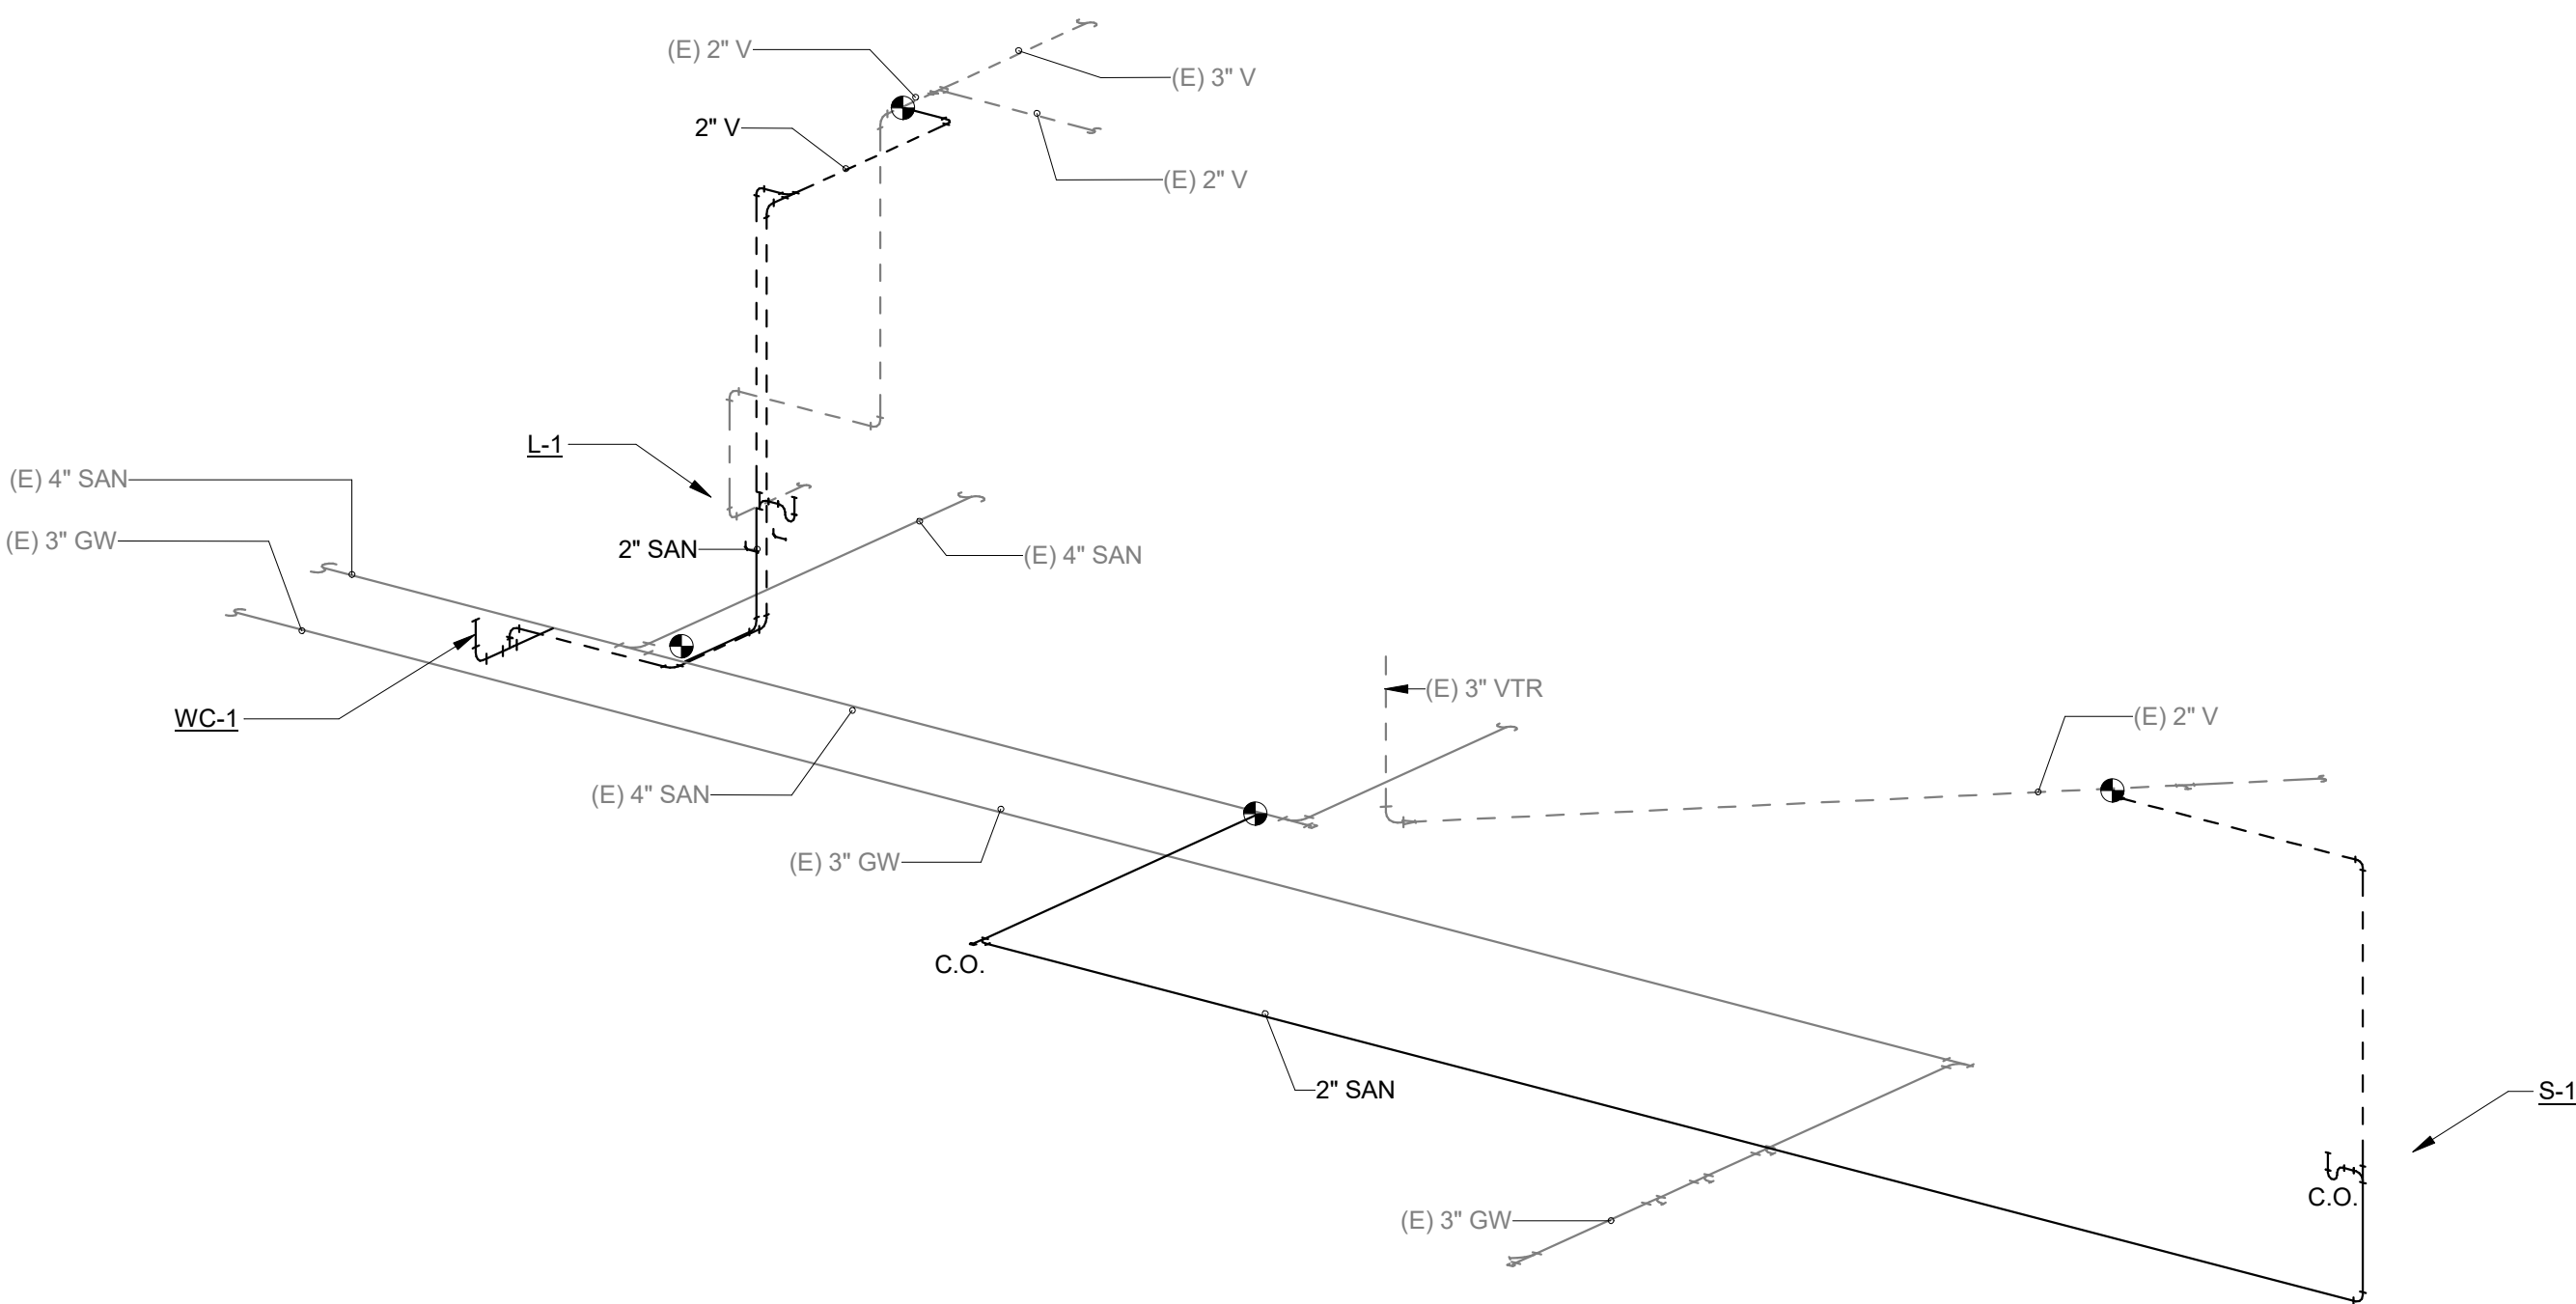


1 AXONOMETRIC WASTE AND VENT

N.T.S.

11/3/2025 10:55:51 AM

1 PLUMBING LEVEL 1 PLAN
1/4" = 1'-0"

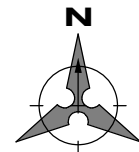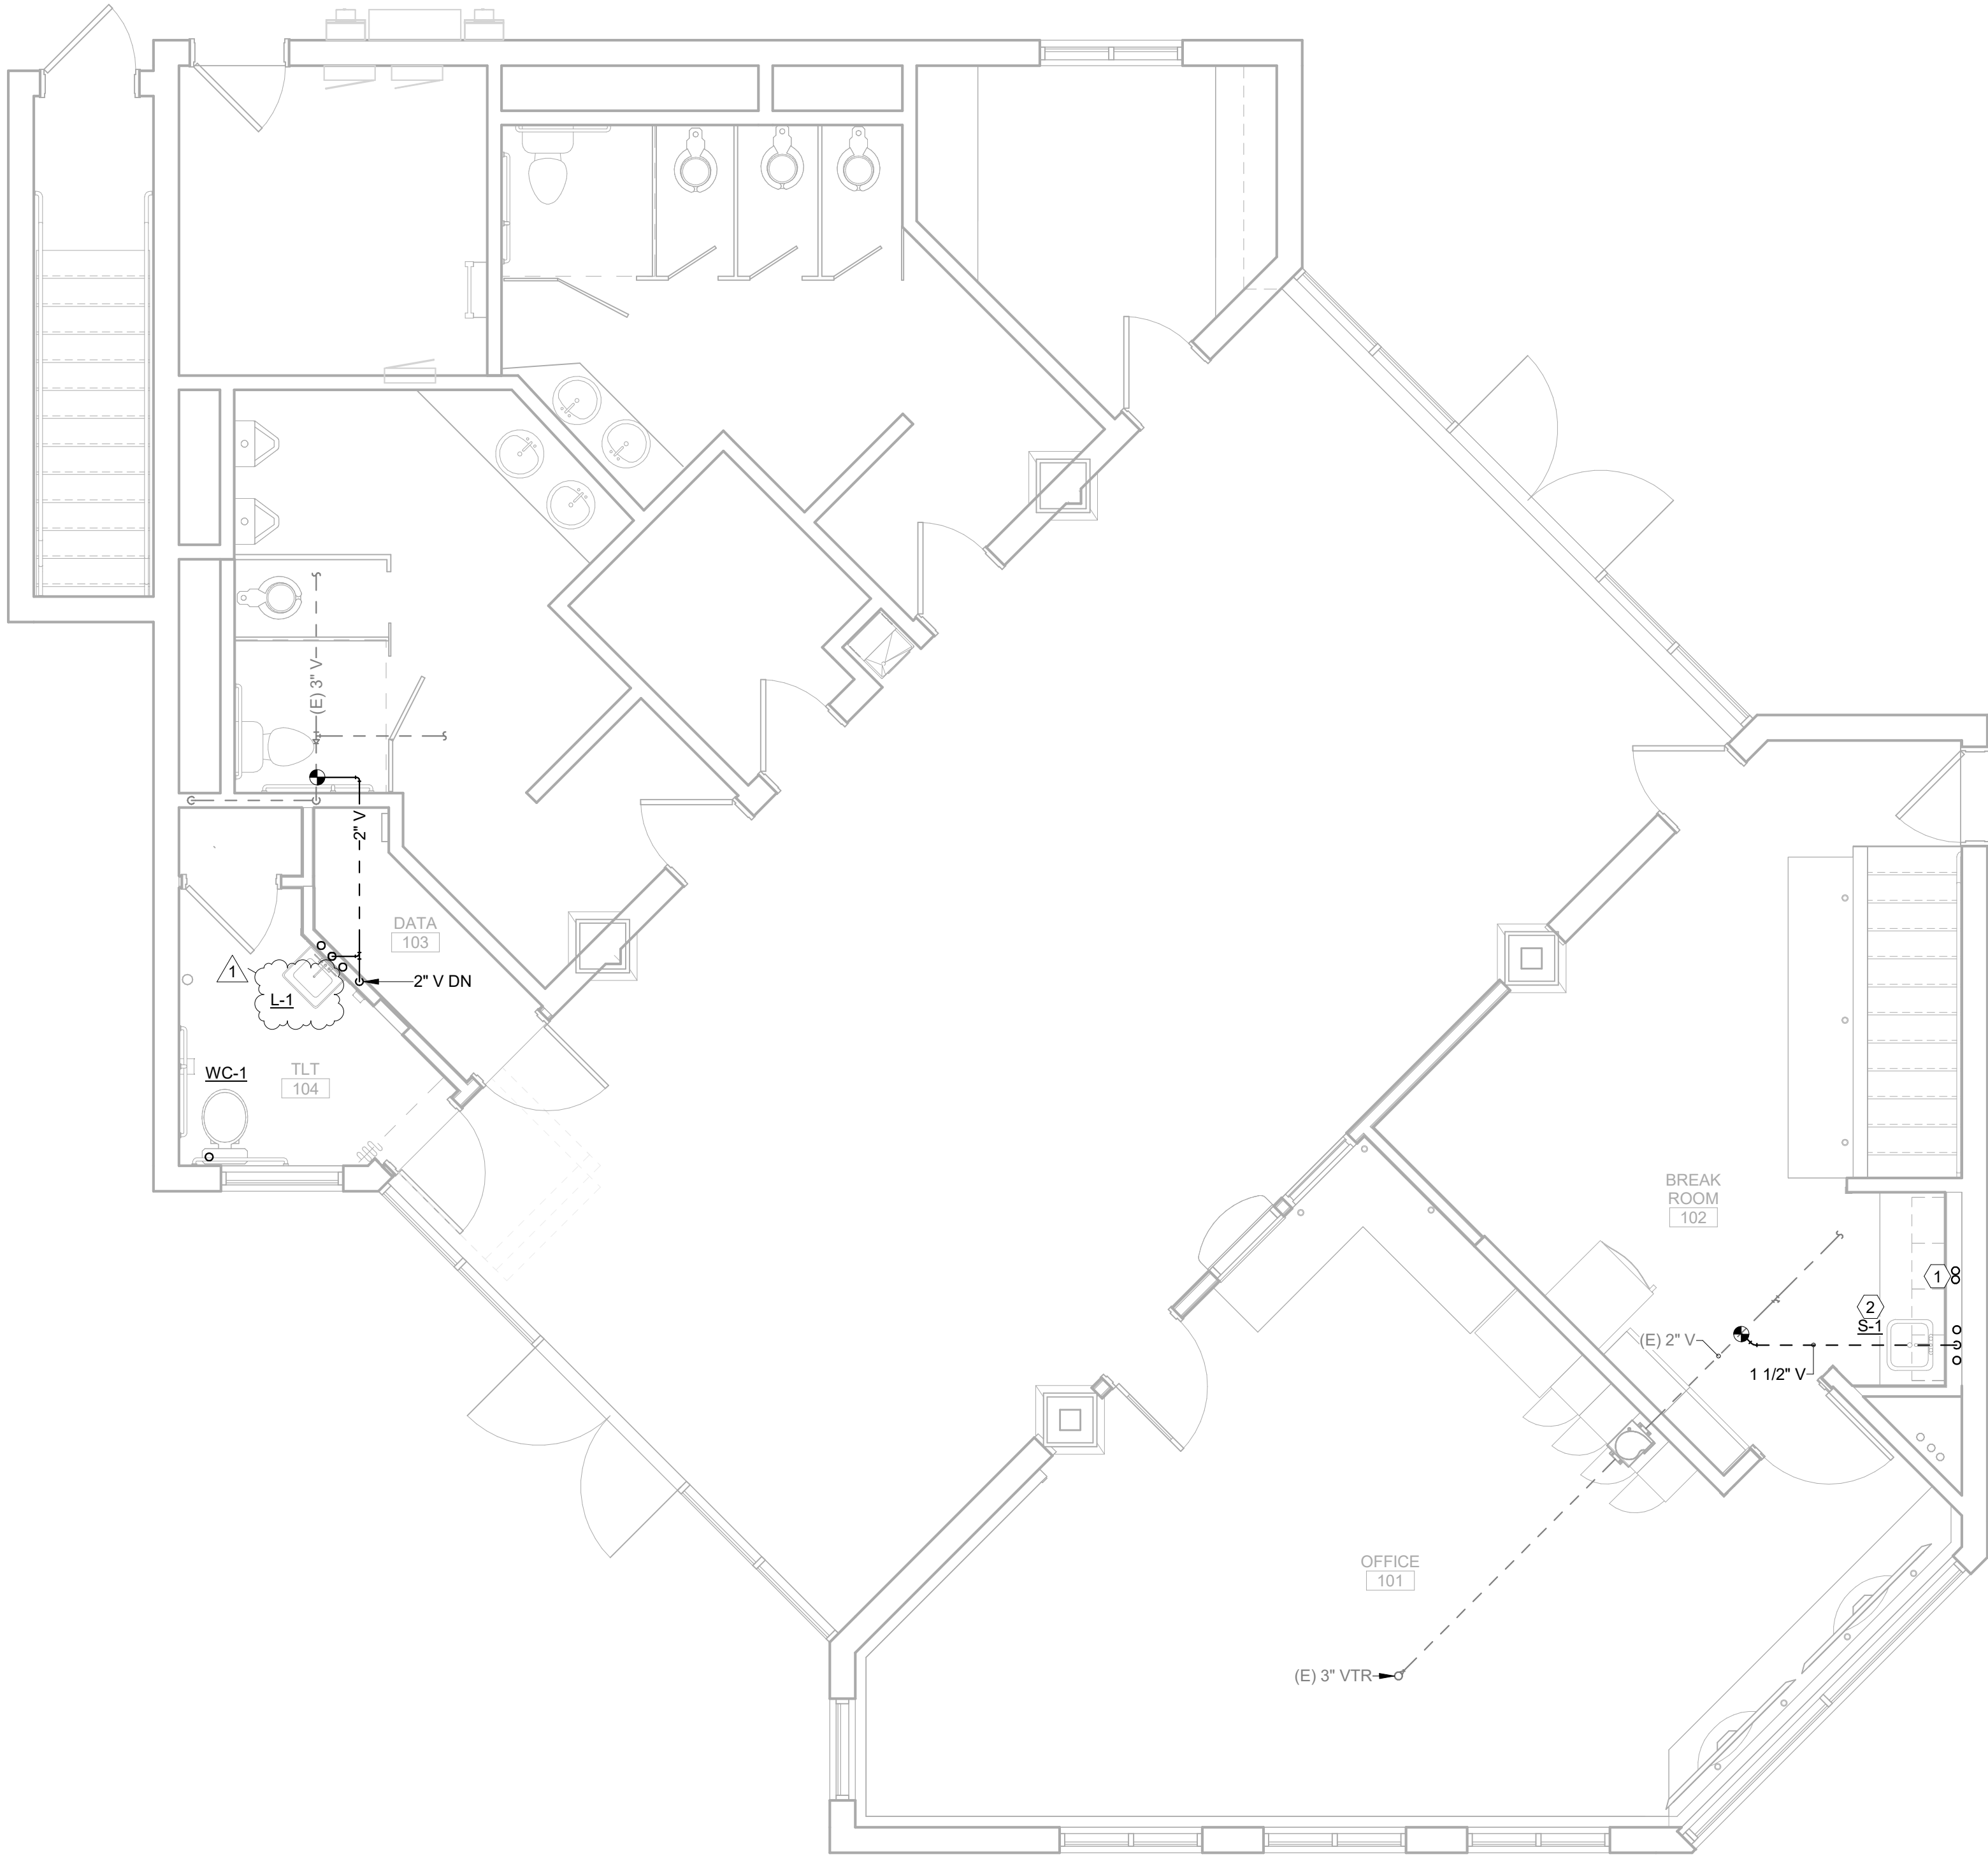

PLUMBING PLAN NOTES

- A. PROVIDE ACCESS DOORS TO ALLOW SERVICE AND INSPECTION OF EQUIPMENT, VALVES, AND OTHER DEVICES INSTALLED IN INACCESSIBLE LOCATIONS. COORDINATE SUCH INSTALLATIONS WITH THE ARCHITECT AND ENGINEER.
- B. PROVIDE TRAP SEALS AND TRAP PRIMERS FOR FLOOR DRAINS, FLOOR SINKS, AND OTHER FLOOR RECEPTORS.
- C. INSTALL ACCESSIBLE PLUMBING FIXTURES IN COMPLIANCE WITH ADA REQUIREMENTS. INSULATE EXPOSED PIPING BELOW ADA ACCESSIBLE FIXTURES.
- D. INSTALL FLOOR DRAIN STRAINERS AND CLEANOUT COVERS FLUSH AND LEVEL WITH FINISHED FLOOR.
- E. PIPING SHALL BE IDENTIFIED WITH PIPE LABELS MARKED AT A MAXIMUM OF EVERY 25 FT. VALVES SHALL BE IDENTIFIED WITH BRASS OR ALUMINUM VALVE TAGS.
- F. PROVIDE AND INSTALL PIPE GUIDES, EXPANSION JOINTS, AND HANGERS PER MANUFACTURER'S RECOMMENDATIONS.
- G. PIPING WALL PENETRATIONS SHALL BE FINISHED WITH A CHROME ESCUTCHEON PLATE.
- H. MAINTAIN THE INTEGRITY OF DRAFTSTOPPING WHERE PIPES PENETRATE DRAFTSTOPPING MATERIALS.
- I. NO FITTINGS OR PIPING CONNECTIONS SHALL BE INSTALLED UNDERSLAB.
- J. REFER TO THE PLUMBING FIXTURE SCHEDULE FOR PIPE SIZES TO INDIVIDUAL FIXTURES.
- K. COORDINATE CONCRETE PENETRATIONS WITH STRUCTURAL DRAWINGS TO VERIFY HOW AND WHERE CONCRETE CAN BE CUT.
- L. EXPOSED PIPING SHALL BE PAINTED PER ARCHITECTURAL OR PROVIDED WITH A PVC COATED JACKET IN THE COLOR OF THE ARCHITECT'S CHOOSING. CONTRACTOR TO CLEAN AND DRY PIPING PRIOR TO PAINTING.
- M. SANITARY SEWER, RAINWATER, AND OTHER DRAIN PIPING SHALL BE INSTALLED AT A MINIMUM 1/4" PER FOOT (2%) SLOPE IN DIRECTION OF FLOW, UNLESS OTHERWISE INDICATED ON THE DRAWINGS.
- N. COORDINATE UNDERGROUND FIRE RISER STUB UP LOCATION WITH FIRE SUPPRESSION SHOP DRAWINGS.

KEY NOTES:

1. 3" PVC CA/FLUE SERVING EXISTING WATER HEATER. PROVIDE CONCENTRIC VENT TERMINATION 3 FT FROM PARAPET.
2. PROVIDE 1/2" DHW TO ADJACNET UNDERCOUNTER DISHWASHER FROM SUPPLY PIPING SERVING SINK. TIE DISHWASHER DRAIN TO TAILPIECE OF SINK DRAIN.



Revision Schedule

Number	Description	Date
1	Add. 3	2025.11.3



1055 Mount Ave.
Missoula, MT 59801
406.542.8880
www.m-m.net



531 N. Higgins Avenue
Missoula, Montana 59802
ph: 406.728.3013
www.oz.com

© 2025 OZ Architects

MOUNTAIN LINE
TRANSFER STATION
REMODEL

at
200 W. PINE ST. MISSOULA MT. 59802

PLUMBING LEVEL 1 PLAN

Date: 2025.09.30

Project No: 25.020

P101